


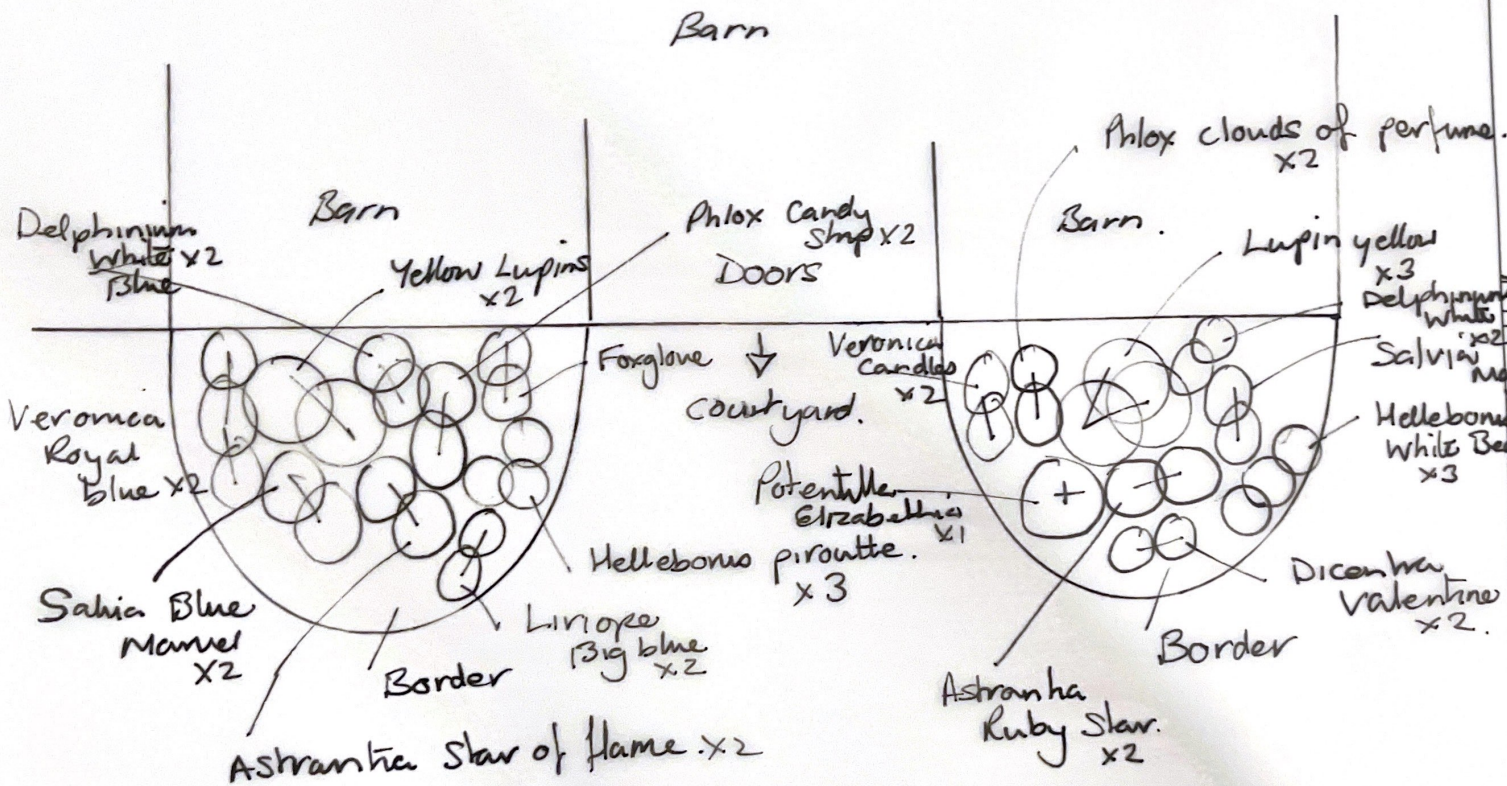

Note:
All dimensions must be checked on site
and not scaled from this drawing.

A	Date	Revision

Client
Mia & Bob.

Job Title
Barn border
next to main
door.

Drawing Title
Barn borders

Scale
As shown

Date
21 Nov 2018

Drawn by
T. C. W.

Org. No.
001898-2

Rev.